



GENERAL RESTROOM NOTES:

NOTE THAT THE MINIMUM DIMENSIONS ARE FROM THE FIXTURE- THE OVERALL DIMENSIONS OF THE ROOM WILL DEPEND ON THE FIXTURE DIMENSIONS. VERIFY WITH PLUMBER BEFORE ROUGH-IN PLUMBING OR FRAMING.

THE MINIMUM CLEAR FLOOR SPACE FOR THE TOILET IS 48" IN FRONT OF THE TOILET AND 42" FROM THE CENTERLINE OF THE TOILET TO THE SIDE. THE TOILET IS TO BE LOCATED WITH THE CENTERLINE 18" FROM THE SIDEWALL.



THE MINIMUM CLEAR FLOOR SPACE FOR THE LAVATORY IS 30" IN WIDTH (15" EACH SIDE OF THE CENTERLINE) AND 48" CLEAR IN FRONT OF THE DRAIN PIPE. THE LAVATORY MAY NOT EXTEND MORE THAN 15" IN FRONT OF THE DRAIN PIPE. THE DRAIN PIPE AND THE WATER PIPES MUST BE INSULATED.

CONSULT THE CABO/ANSI A117.1-2003 FOR FURTHER DETAILS.

INSTALL TOILET PAPER DISPENSER ABOVE GRAB BAR WHEN POSSIBLE.

PROVIDE BLOCKING FOR ALL RESTROOM ACCESSORIES (I.E. TP DISPENSER, PAPER TOWELS DISPENSER, SOAP DISPENSER, WALL-MOUNTED LAVATORY, ETC.)

15 Restroom General Notes 1/4" = 1'-0"

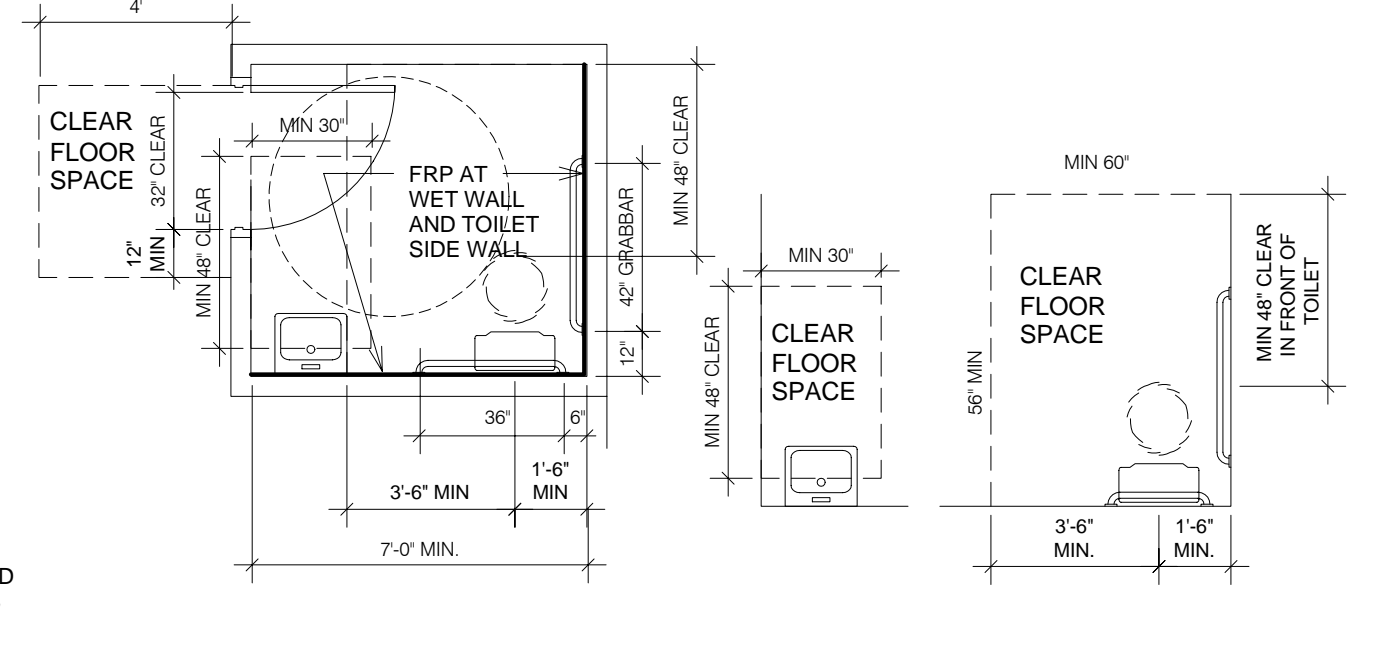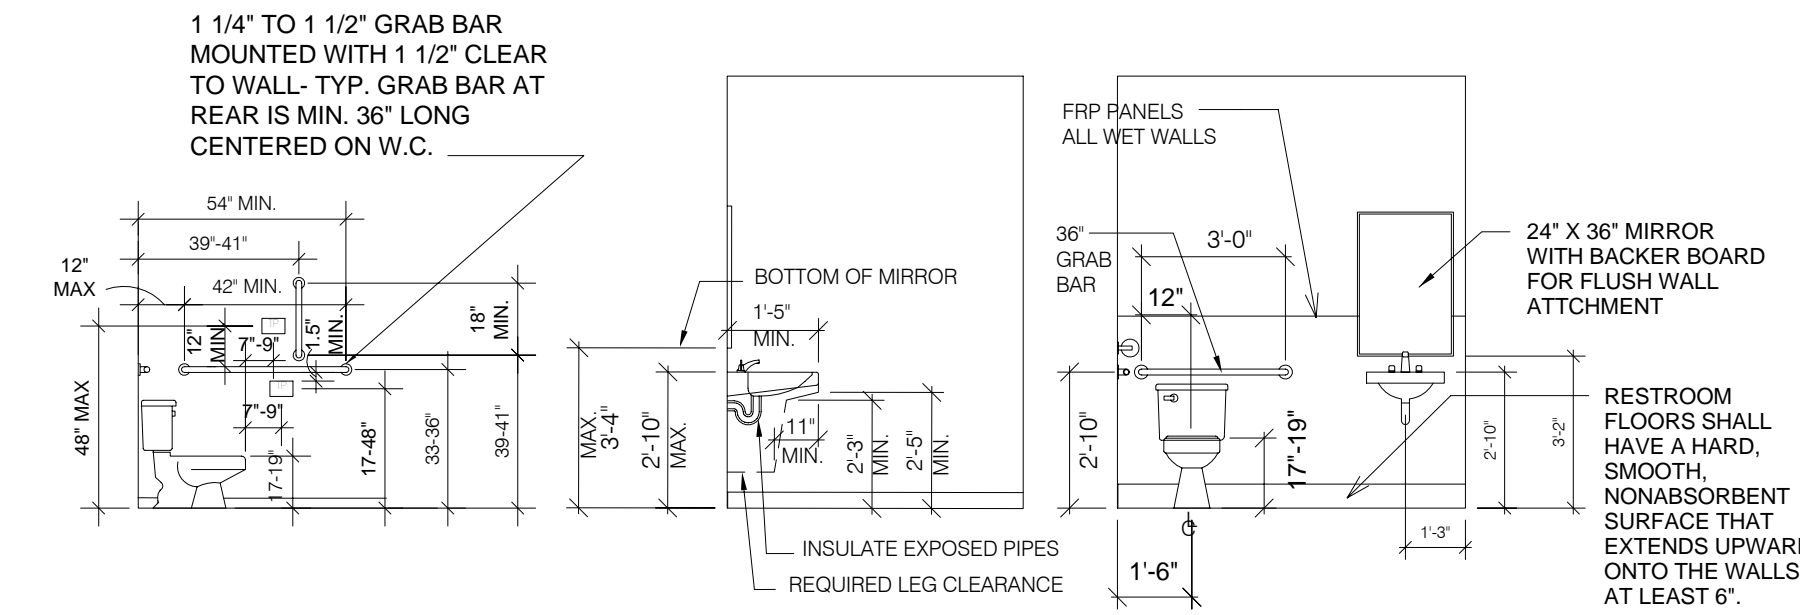

RESTROOM ELEVATIONS- TYP.

SCALE: 1/4" = 1'-0"


ACCESSIBLE RESTROOM- MIN. DIM.

SCALE: 1/4" = 1'-0"



CLEAR SPACE FLOOR MINIMUMS

SCALE: 1/4" = 1'-0"


14 Typical Toilet Standard layout 1/4" = 1'-0"

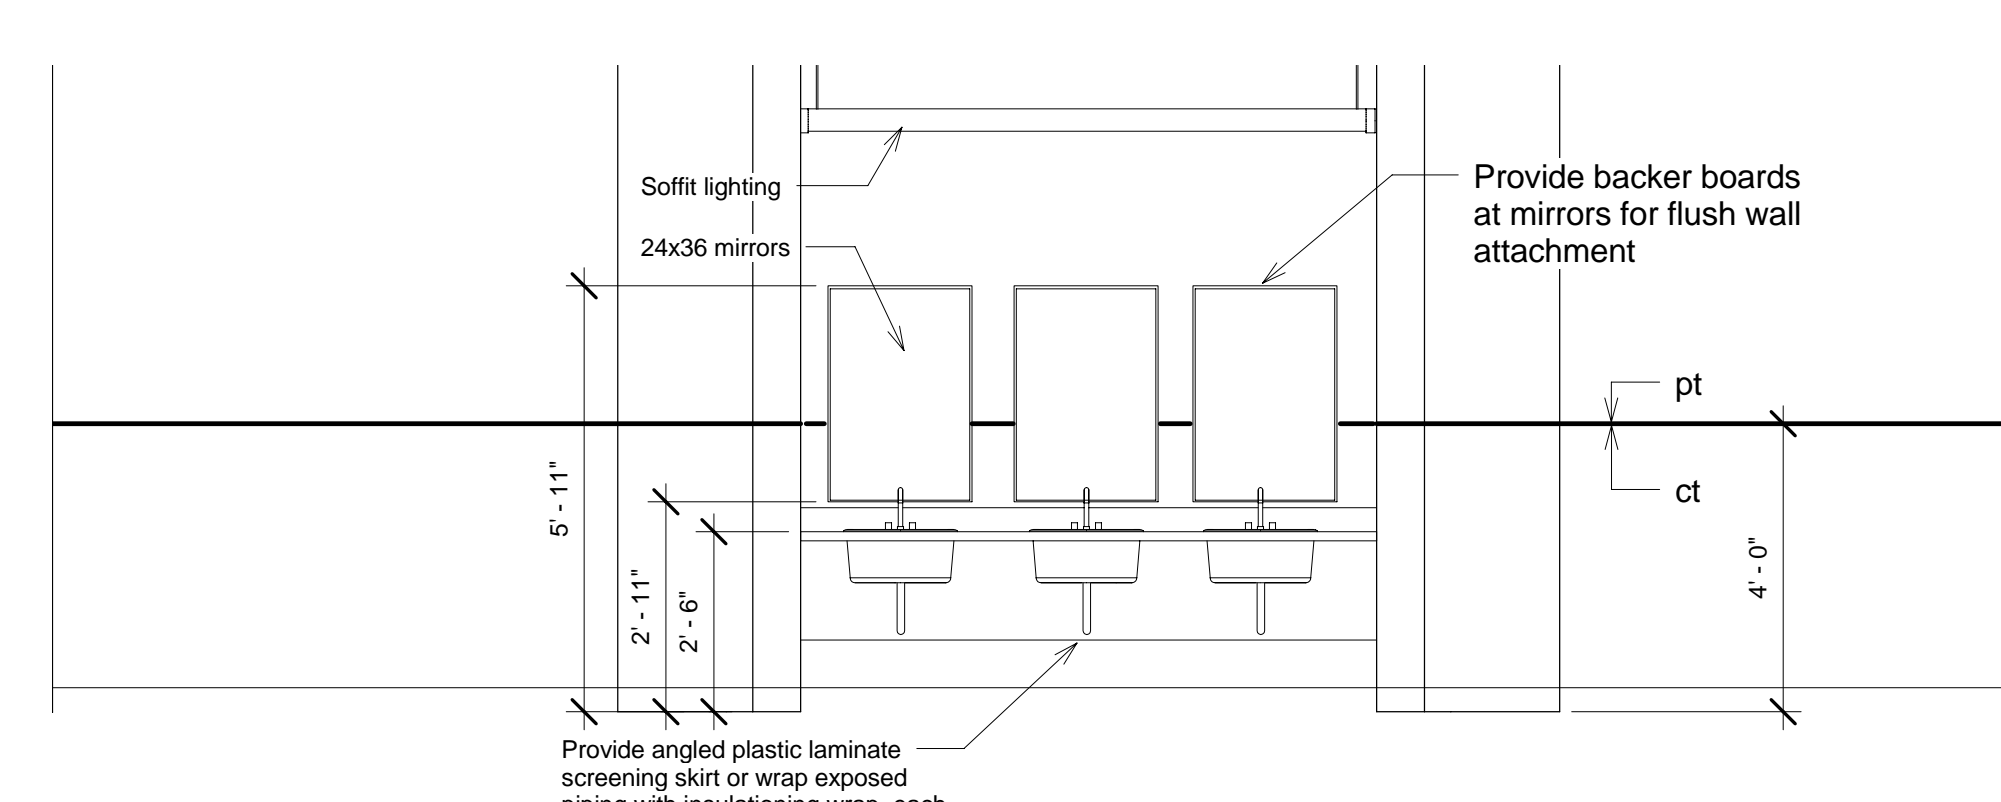


10 Mens Restroom South Elevation 3/8" = 1'-0"

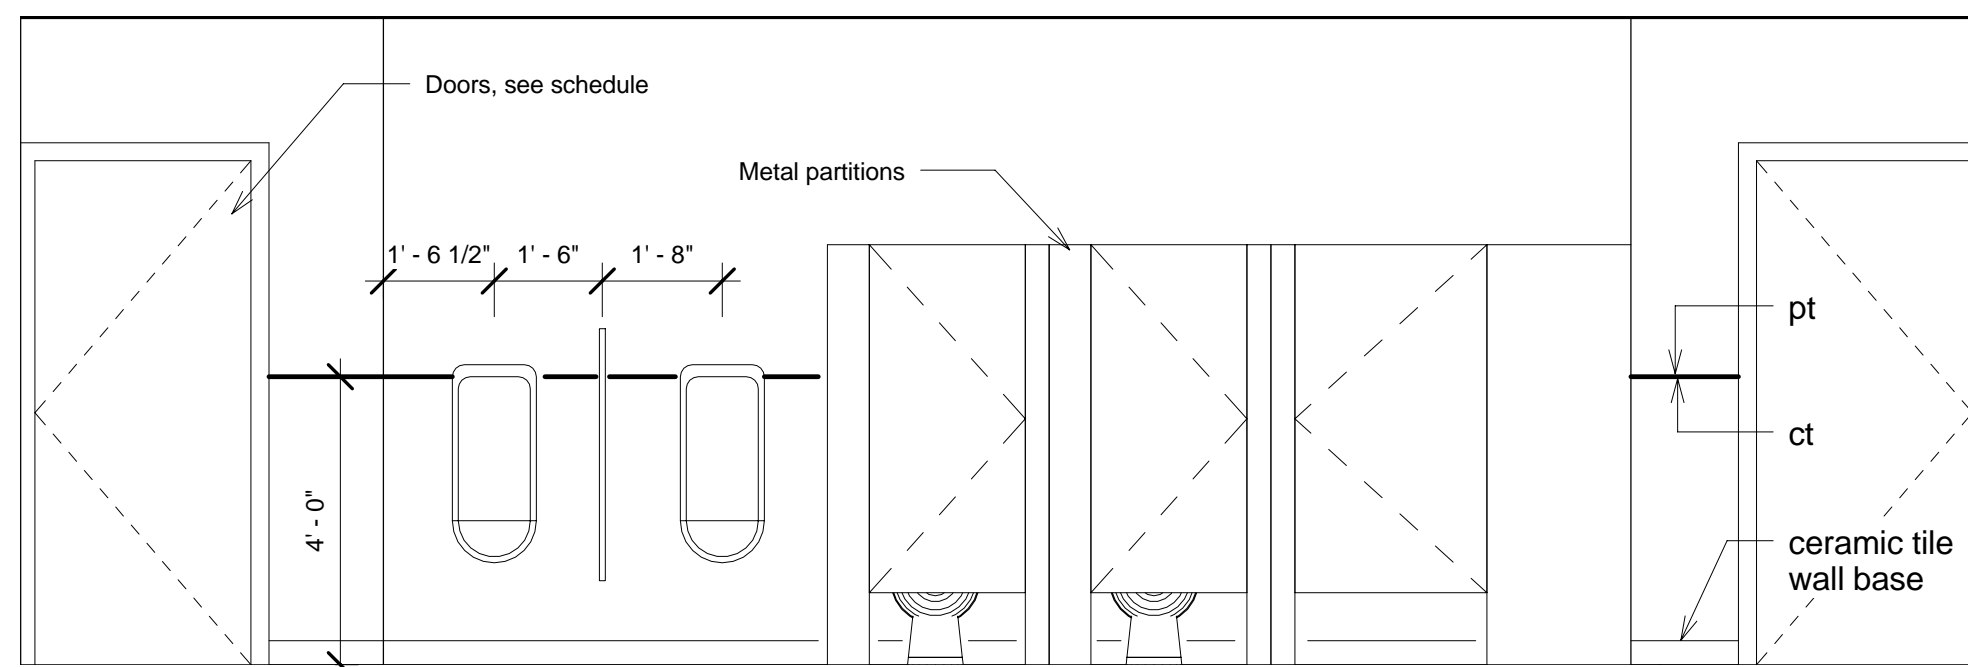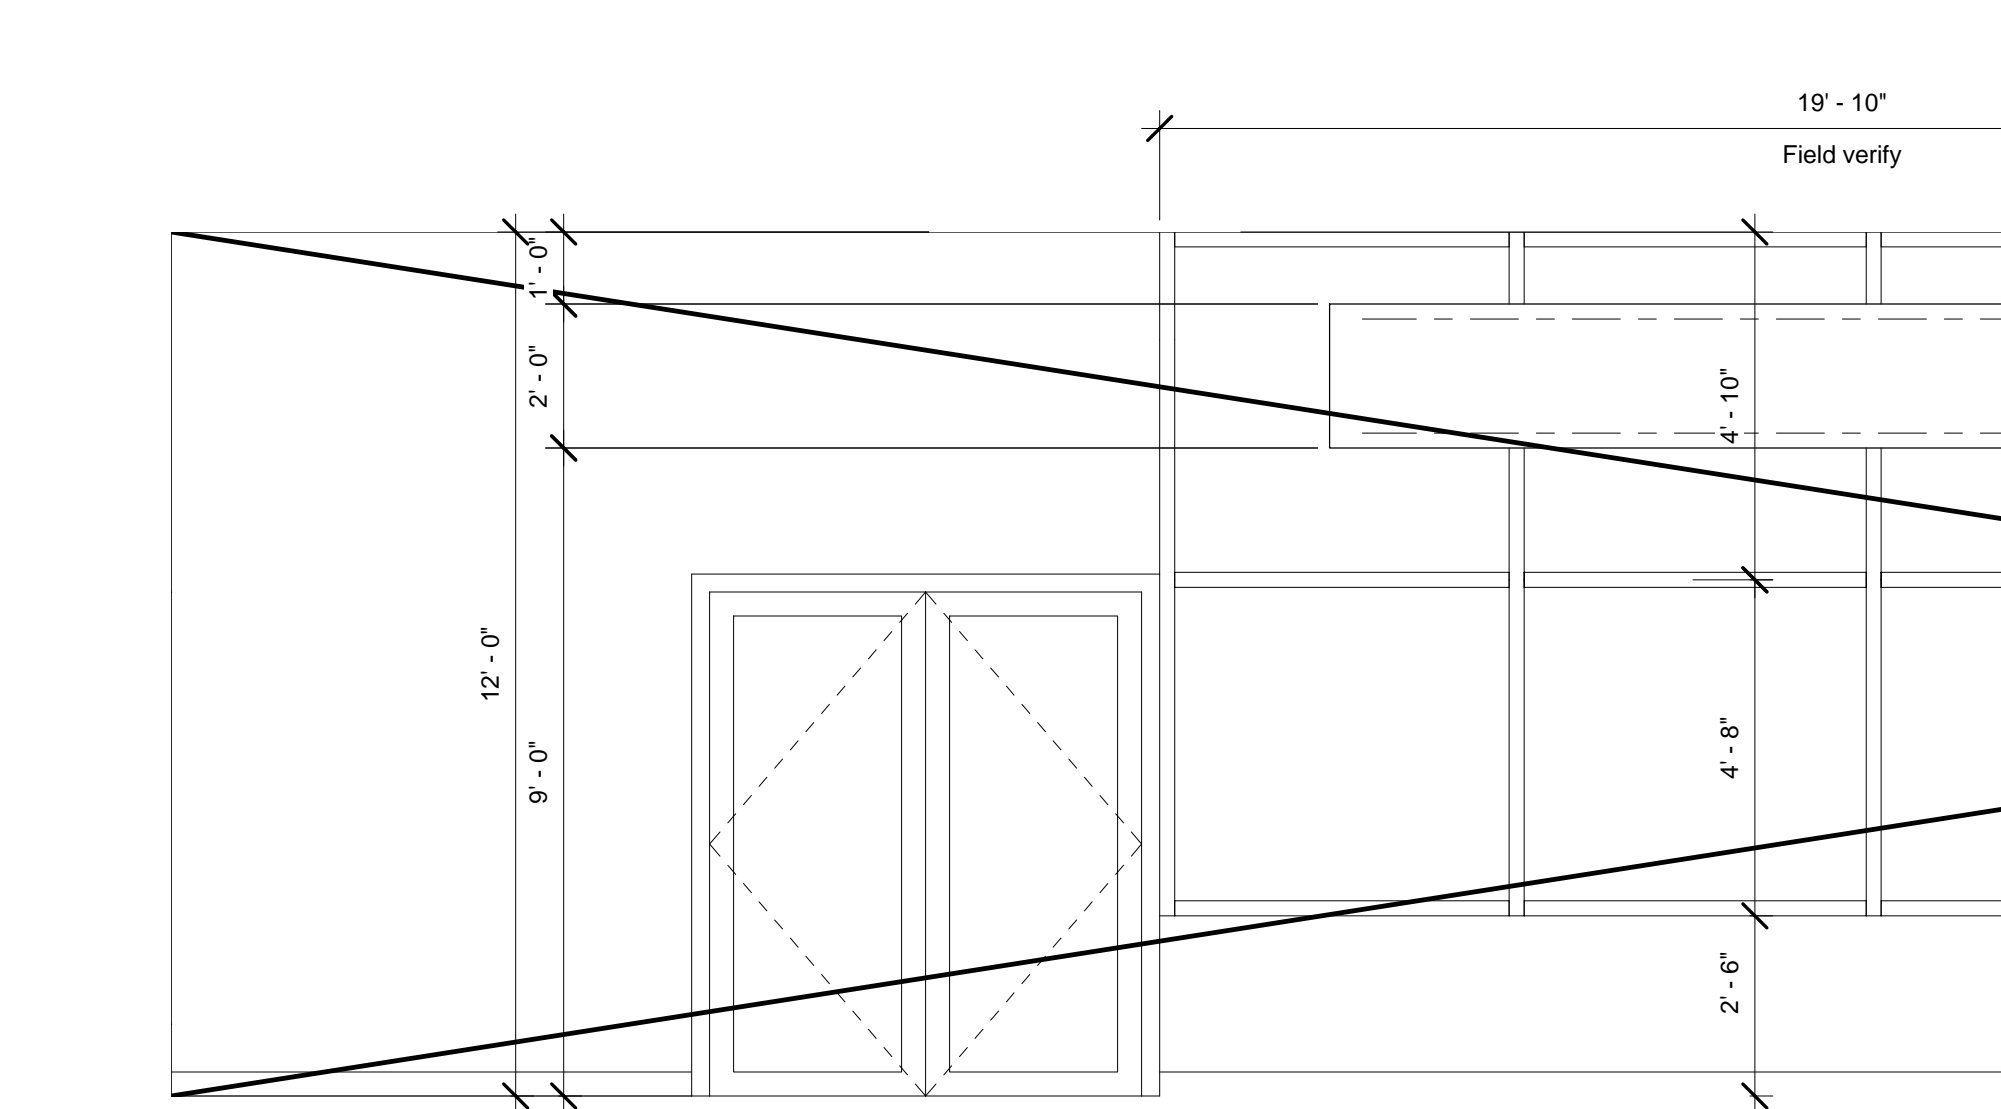


9 Mens Restroom North Elevation 3/8" = 1'-0"

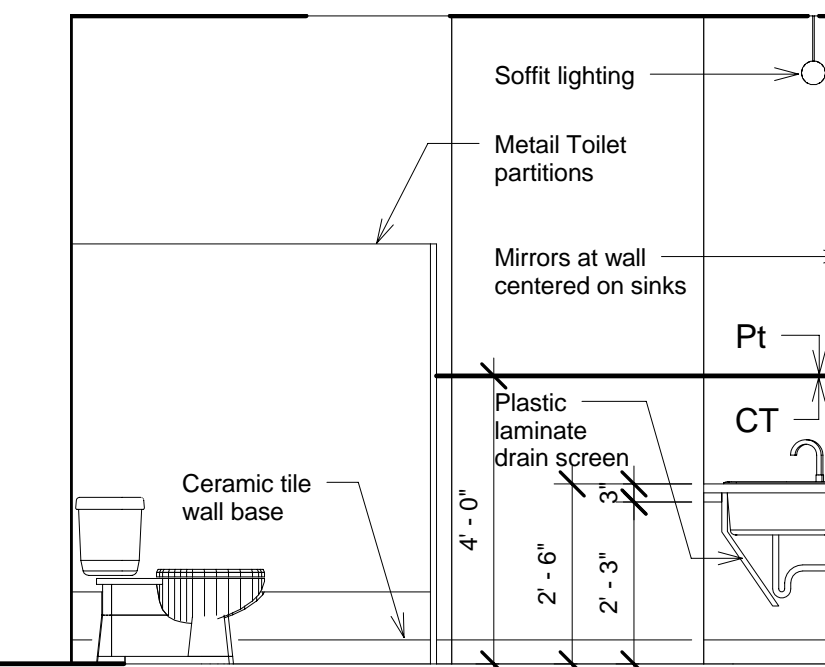


8 Mens Restroom East Elevation 3/8" = 1'-0"

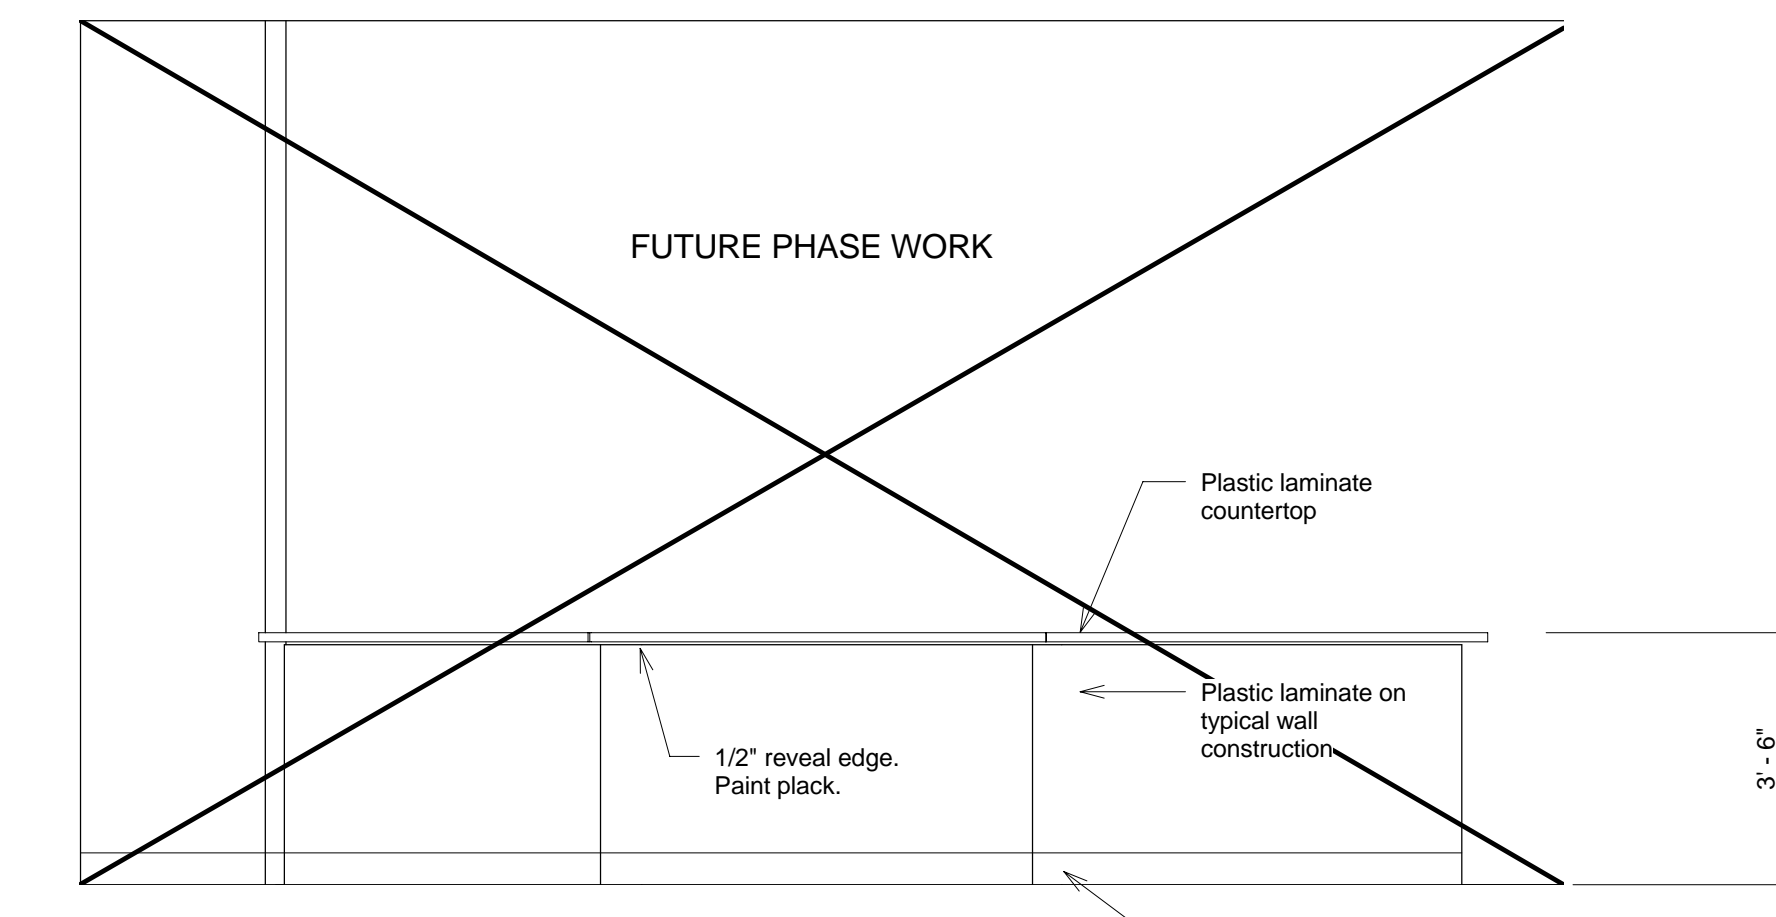


3 Check-in Counter - FUTURE PHASE WORK 3/8" = 1'-0"

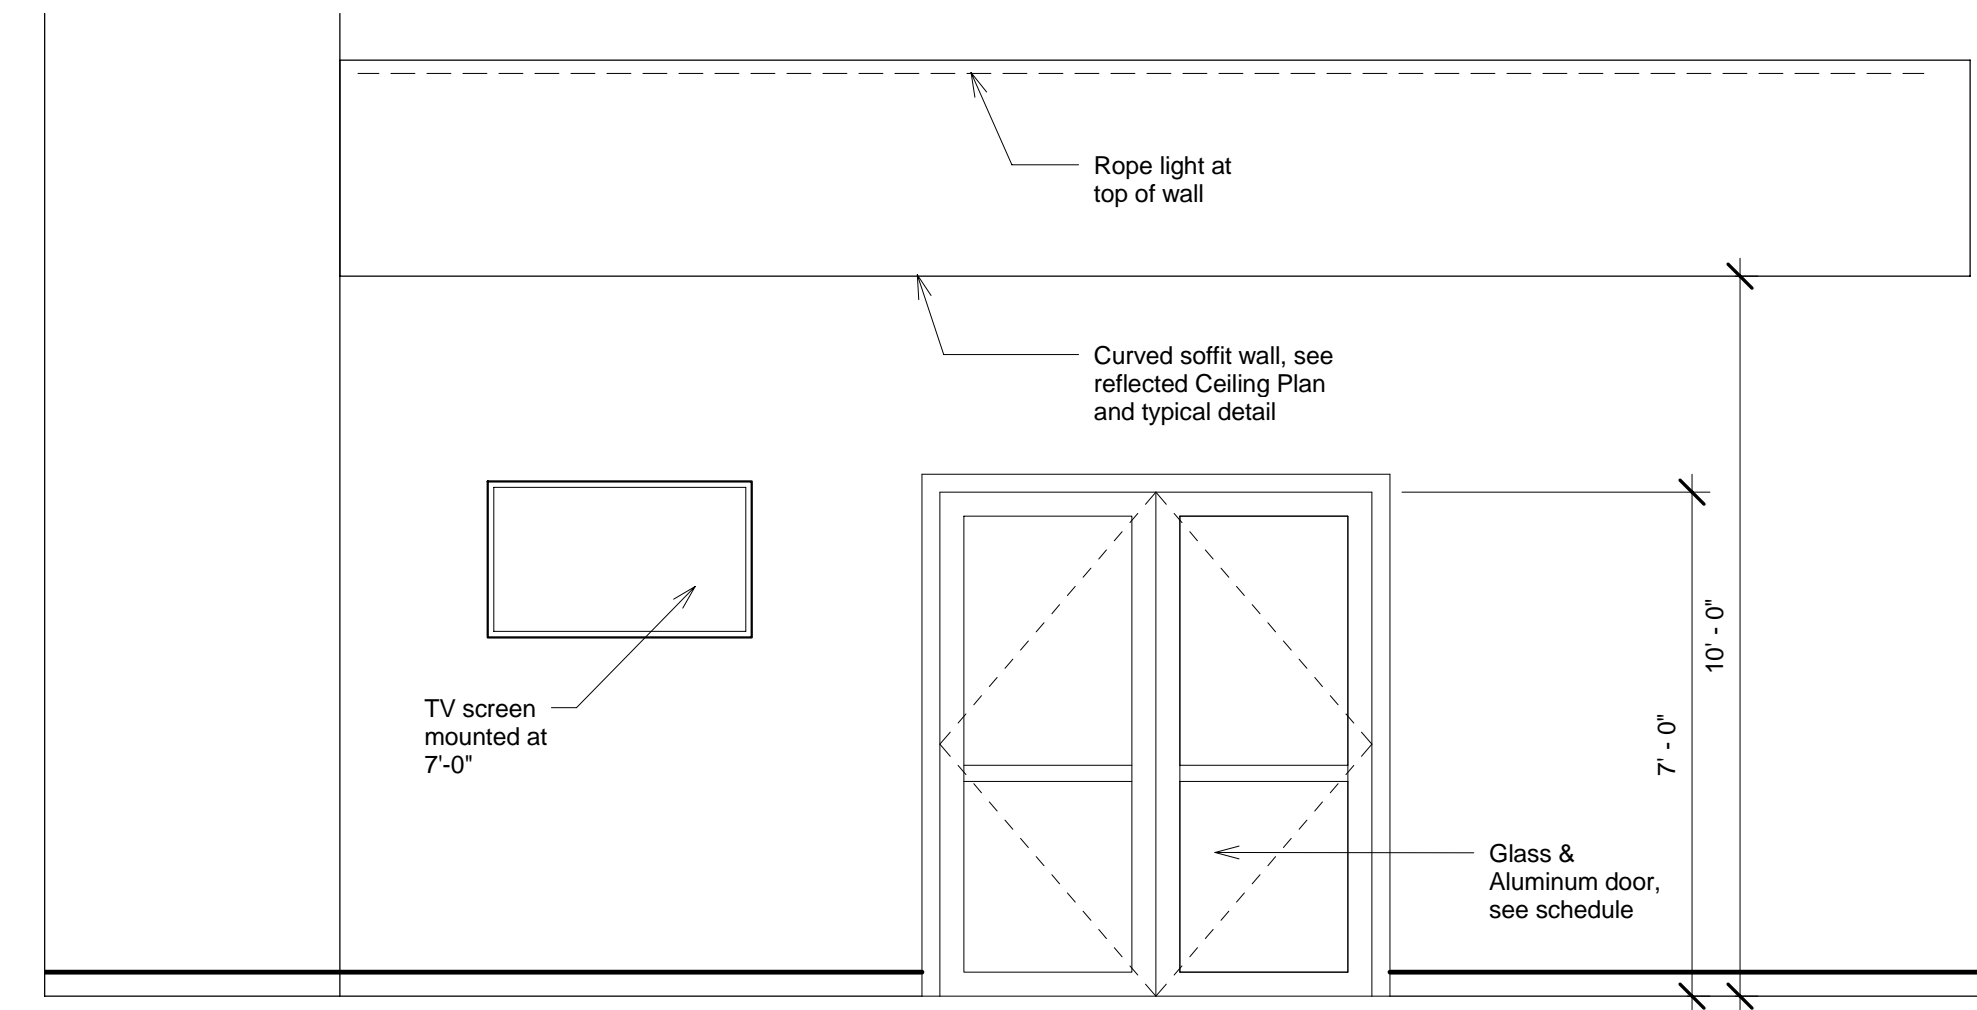


13 Multi-Purpose Entry 3/8" = 1'-0"

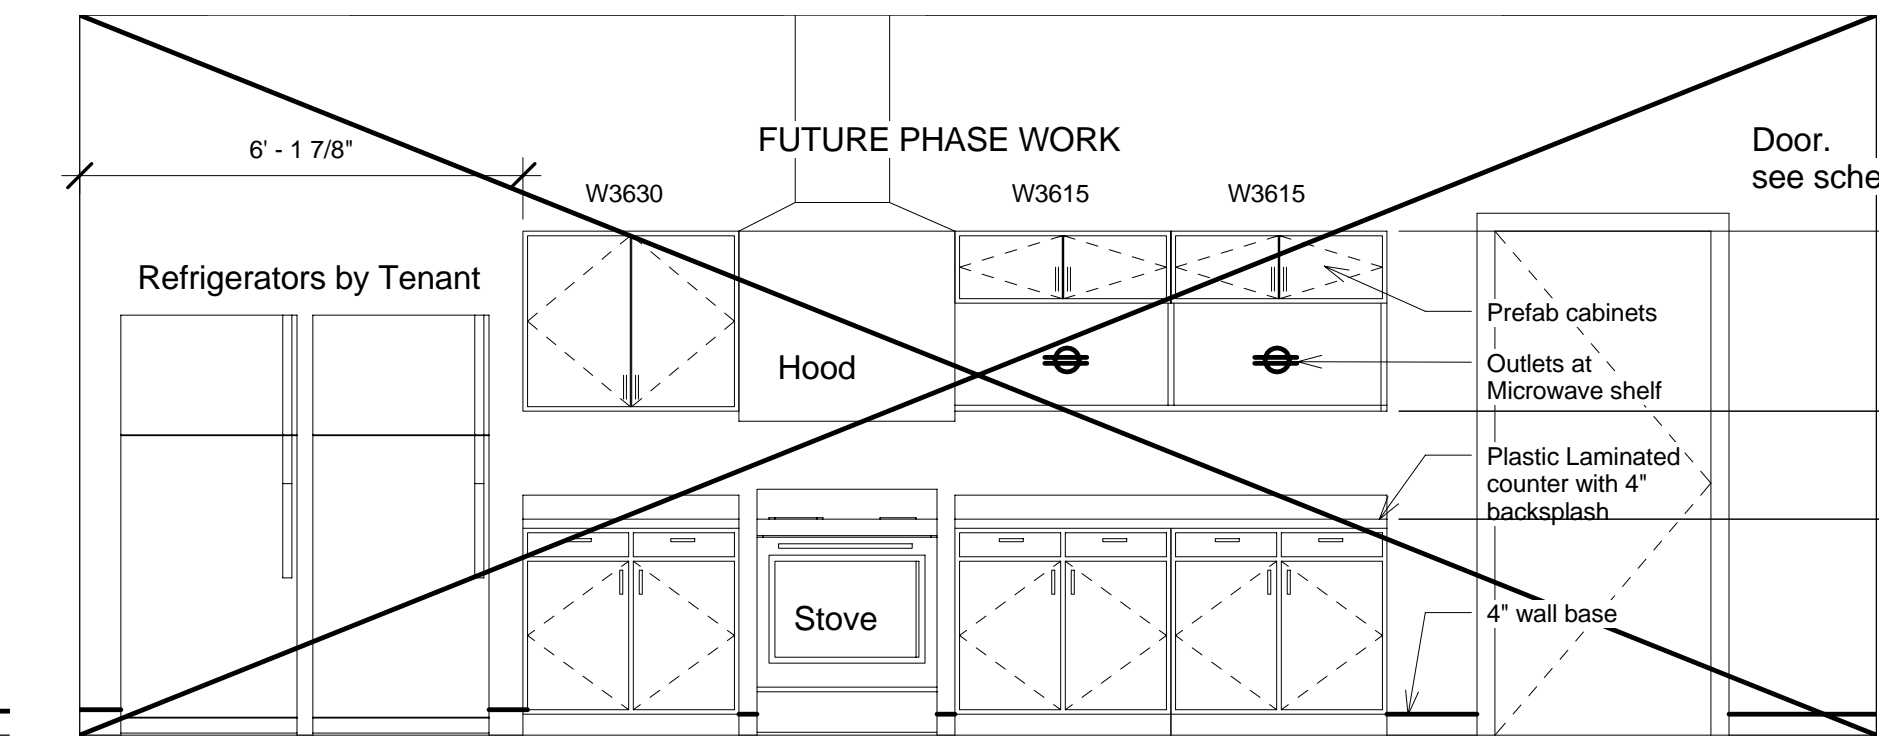


4 Church Prep Room West Elevation - FUTURE PHASE WORK 3/8" = 1'-0"

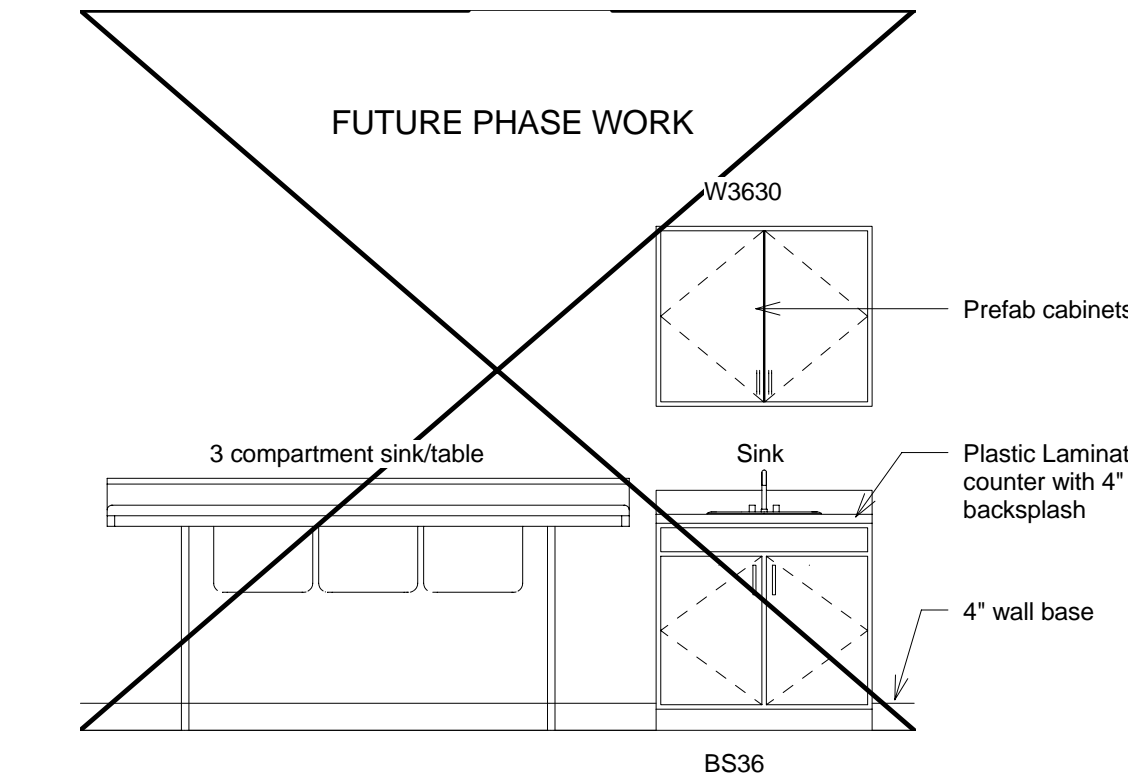


17 Church Prep Room - East Elevation - FUTURE PHASE WORK 3/8" = 1'-0"

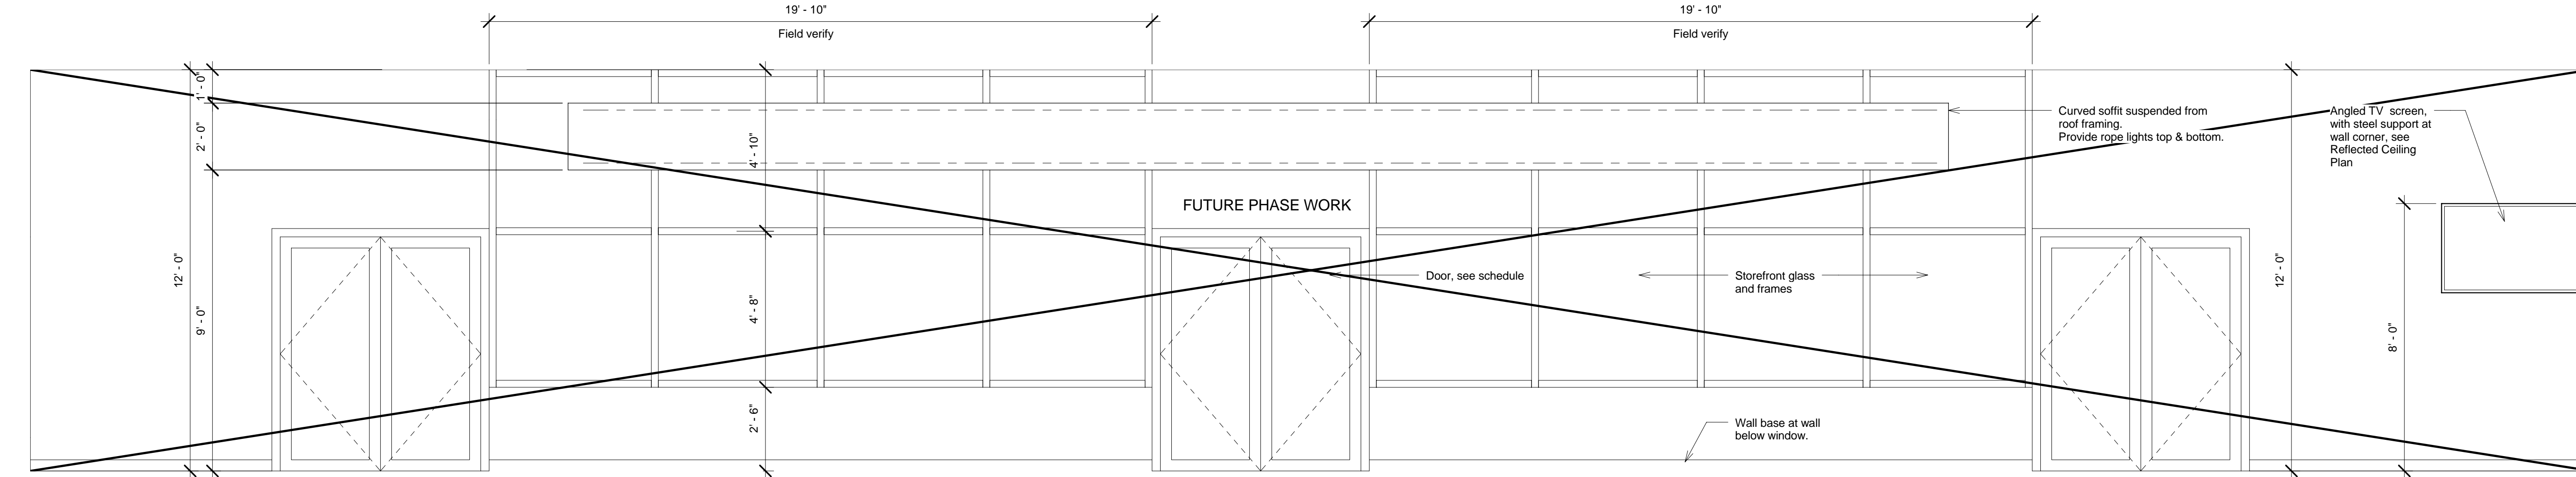


7 Entry to Auditorium - FUTURE PHASE WORK 3/8" = 1'-0"

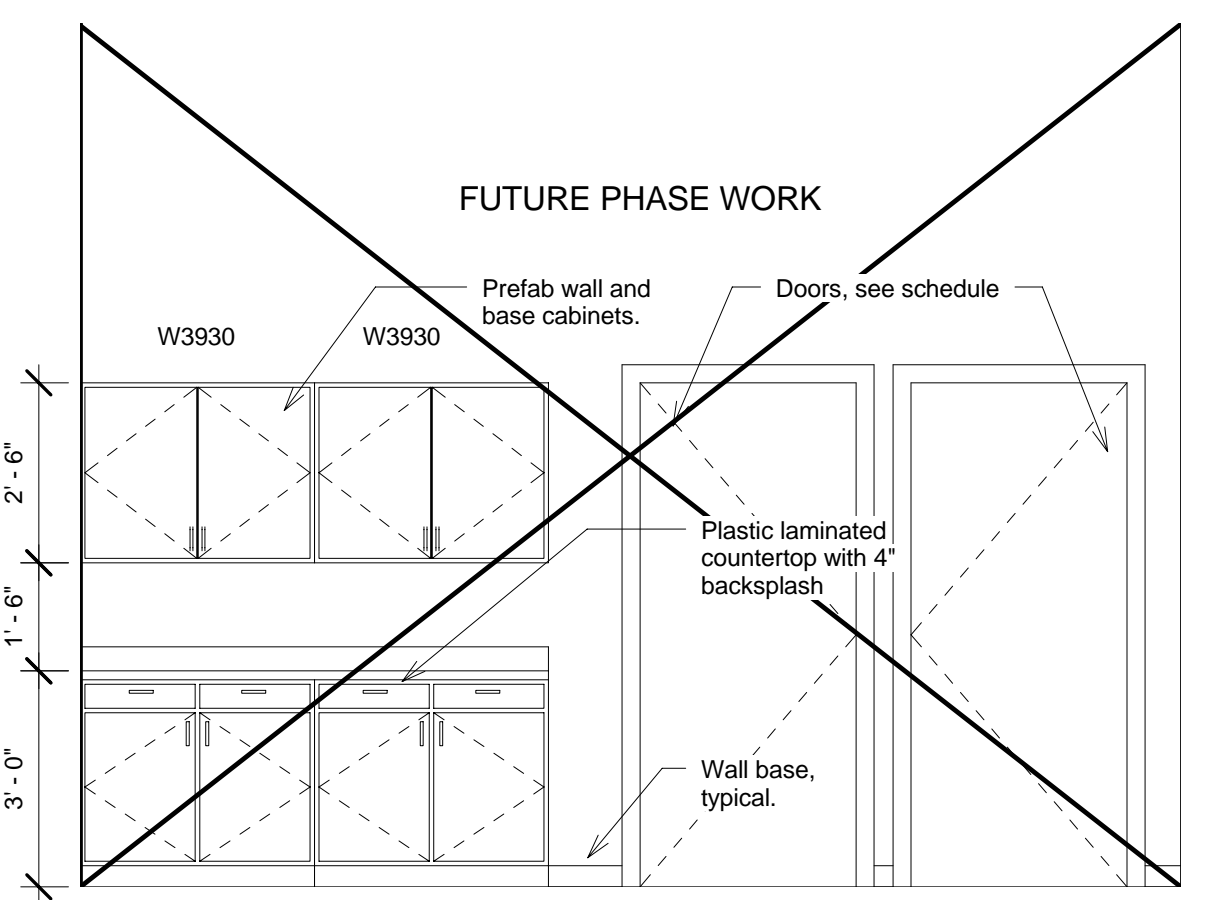


2 Check-in Counter - FUTURE PHASE WORK 3/8" = 1'-0"

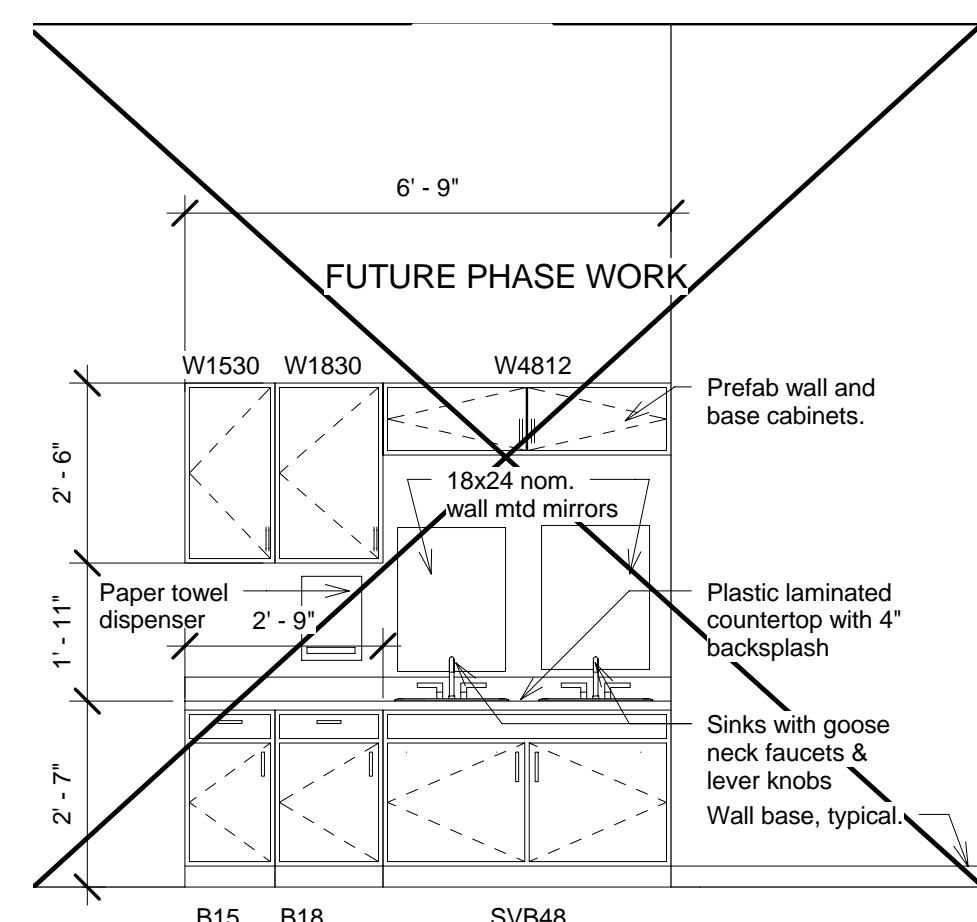


12 Typical Vanity with Changing Counter - FUTURE PHASE WORK 3/8" = 1'-0"

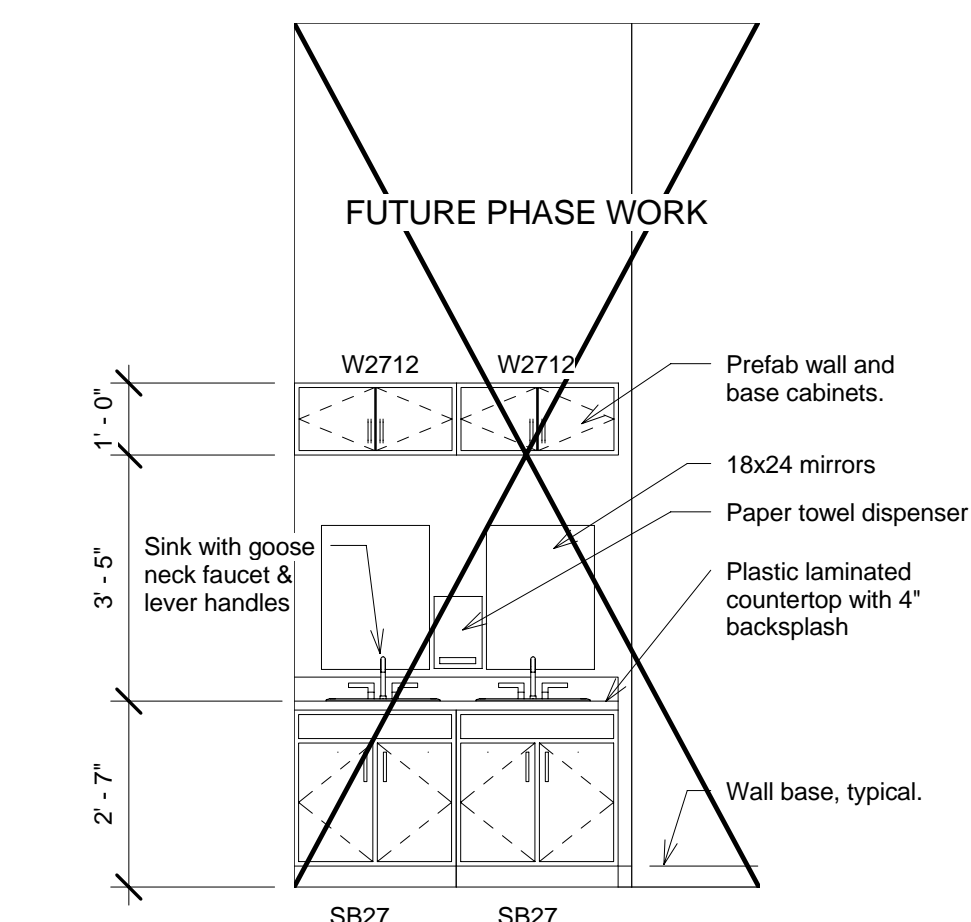


11 Typical Vanity Cabinets - FUTURE PHASE WORK 3/8" = 1'-0"

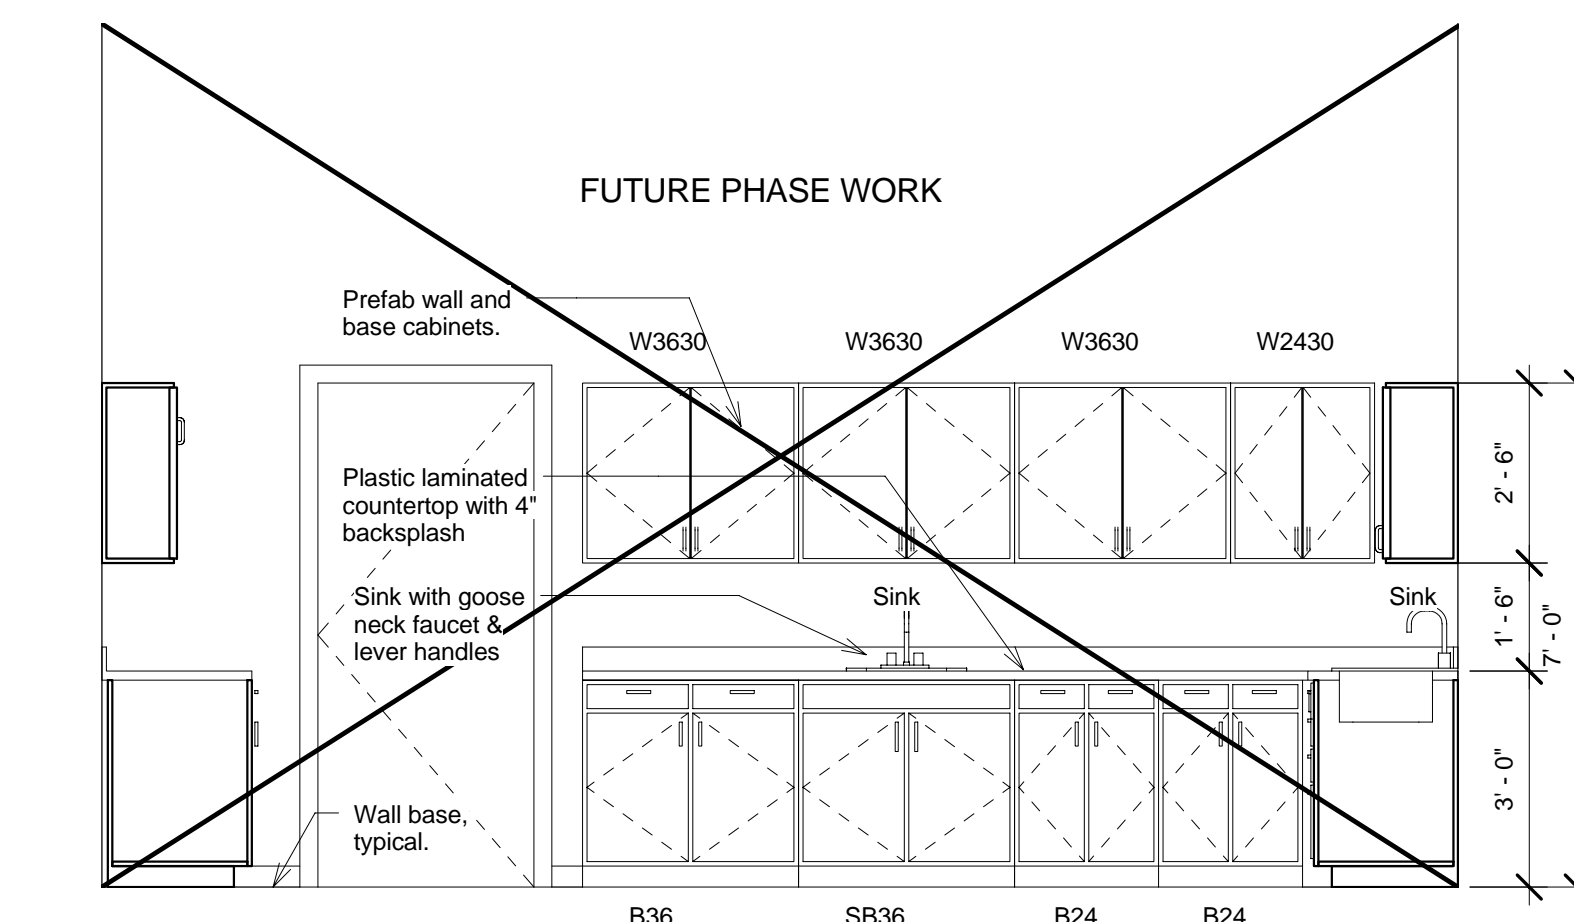


16 Daycare Prep Room - East - FUTURE PHASE WORK 3/8" = 1'-0"

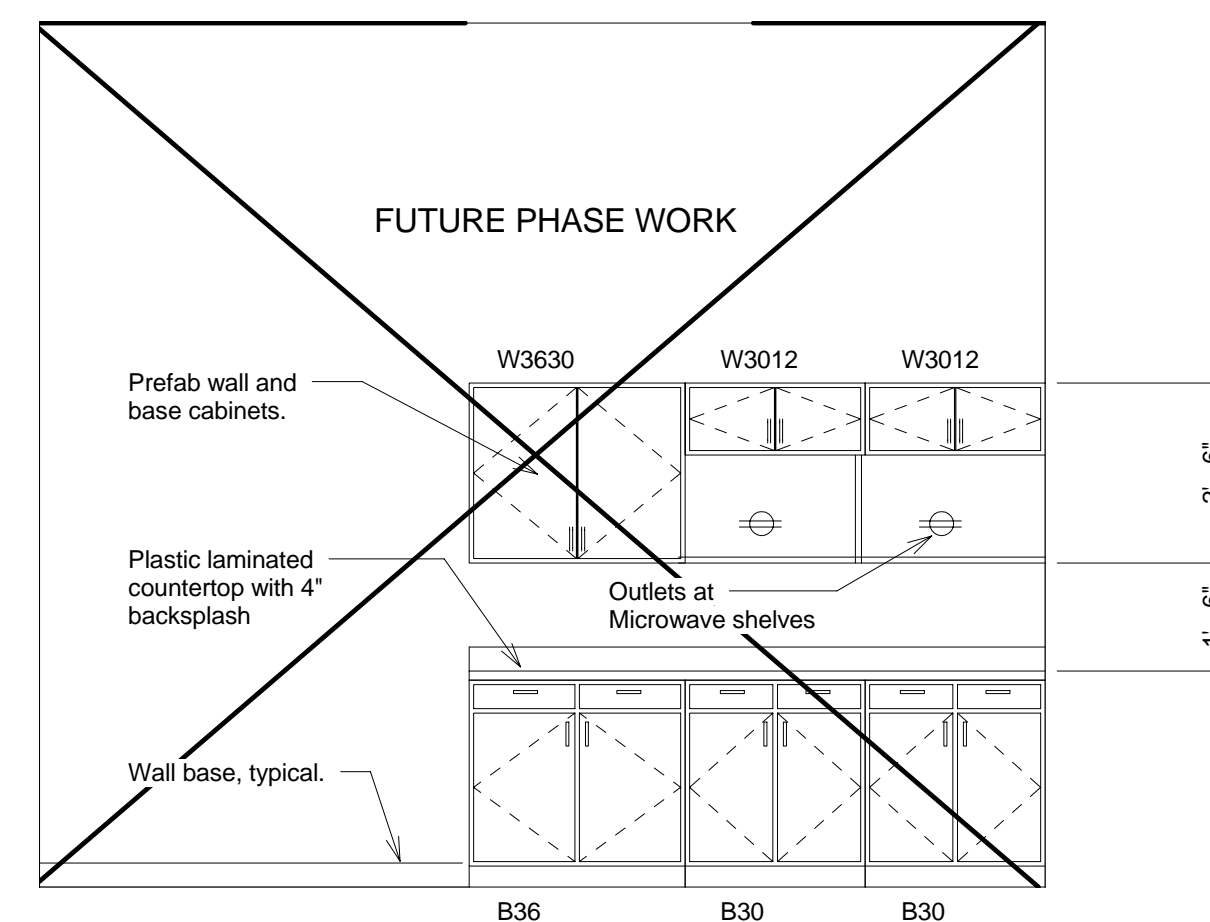

5 Daycare Prep Room - North - FUTURE PHASE WORK 3/8" = 1'-0"

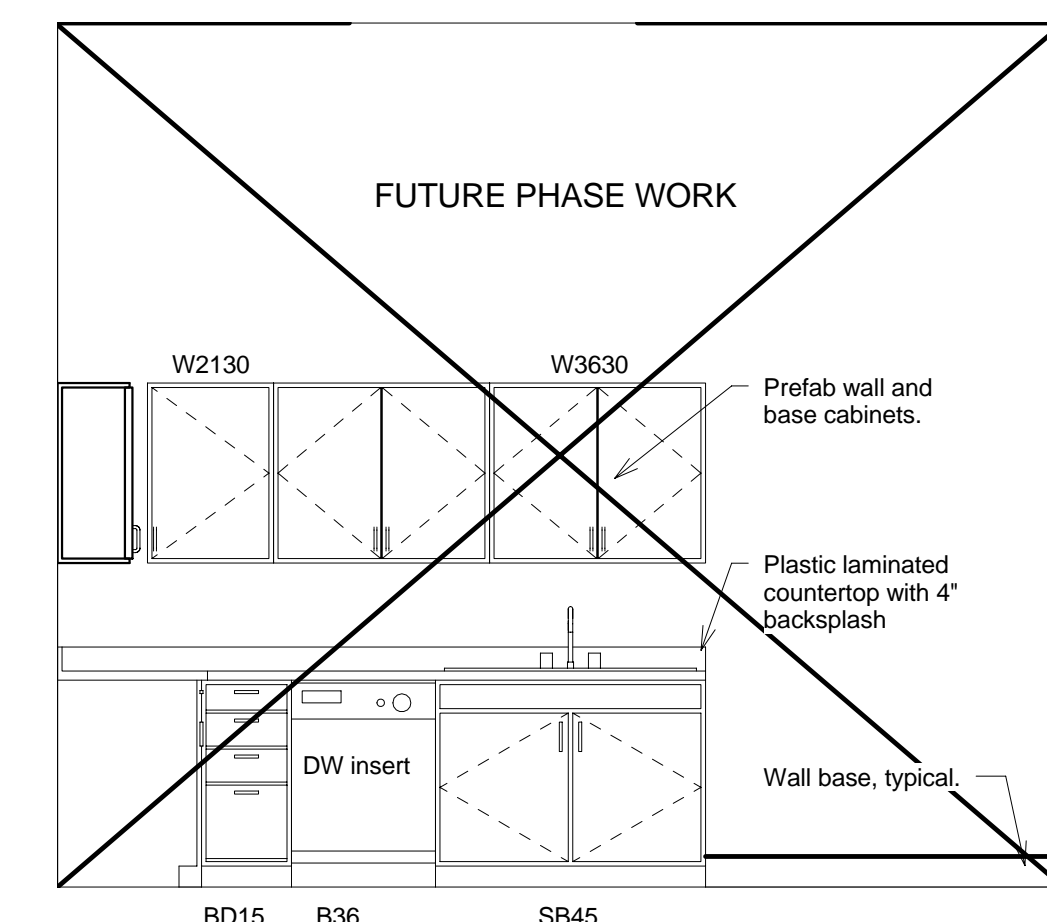

6 Daycare Prep Room - South - FUTURE PHASE WORK 3/8" = 1'-0"

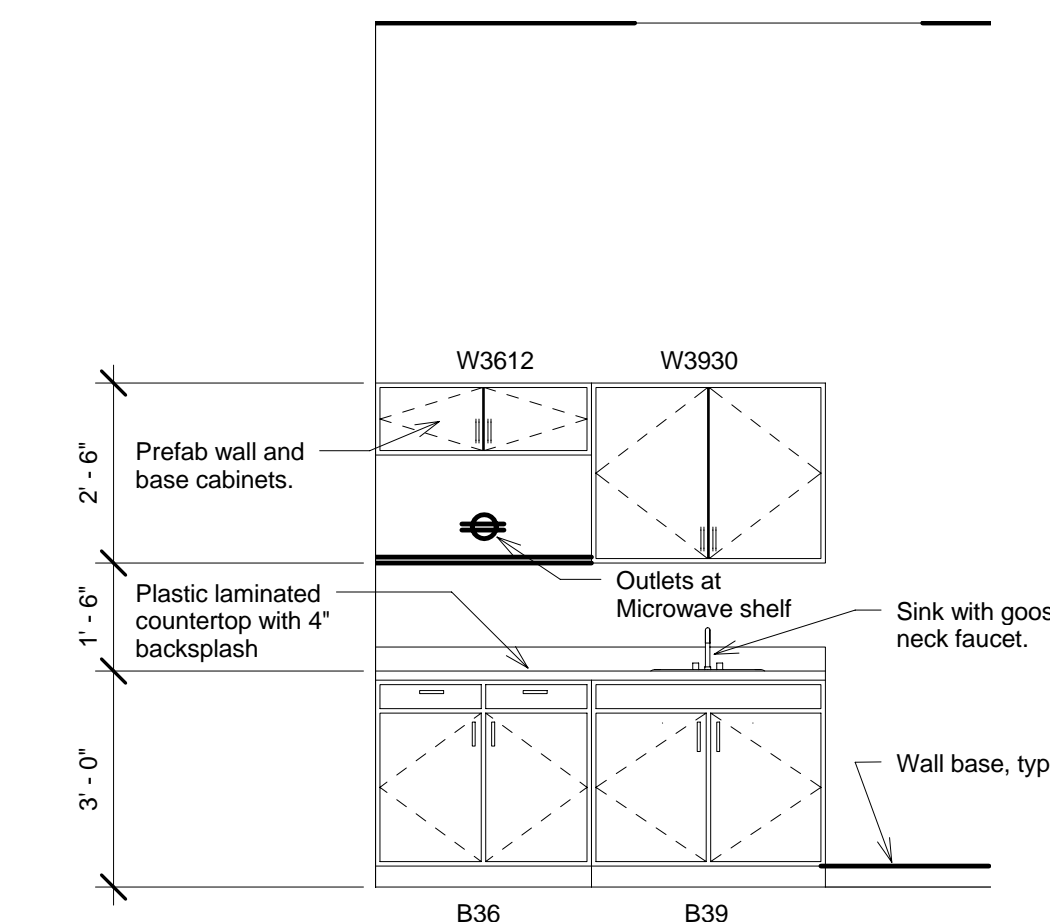

1 Cabinets at Office 3/8" = 1'-0"

YOW ARCHITECTS INC. Architecture & Planning 115 S. Weber Colorado Springs, Colorado 719-475-8133

Structural: MGA Electrical: ENGS Mechanical: ENGS Plumbing: PENG3

Revision Schedule No. Date Rev

Calvary Fellowship - Fountain Valley Suite 700 - PHASE I 6436 South Highway 85-87 Fountain, Colorado 80817 Project Number 08.012 Date 9-22-08 Drawn By Author Checked By Checker

A106 Interior Elevations Scale As indicated

10/3/2008 1:05:55 PM