




Yergensen, Obering, & Whittaker
A Professional Corporation
Architecture & Planning
115 S. Weber Colorado Springs, Colorado 719-475-8133

Structural: MGA
Electrical: ENCS
Mechanical: ENCS
Plumbing: ENCS
Revision Schedule
No. Date

Calvary Fellowship - Fountain Valley
Suite "R" - PHASE I
6436 South Highway 85-87
Fountain, Colorado 80817

Project Number
08.012
Date
09/22/08
Drawn By
Author
Checked By
Checker

A101
Overall & Life Safety
Plan
3/32" = 1'-0"

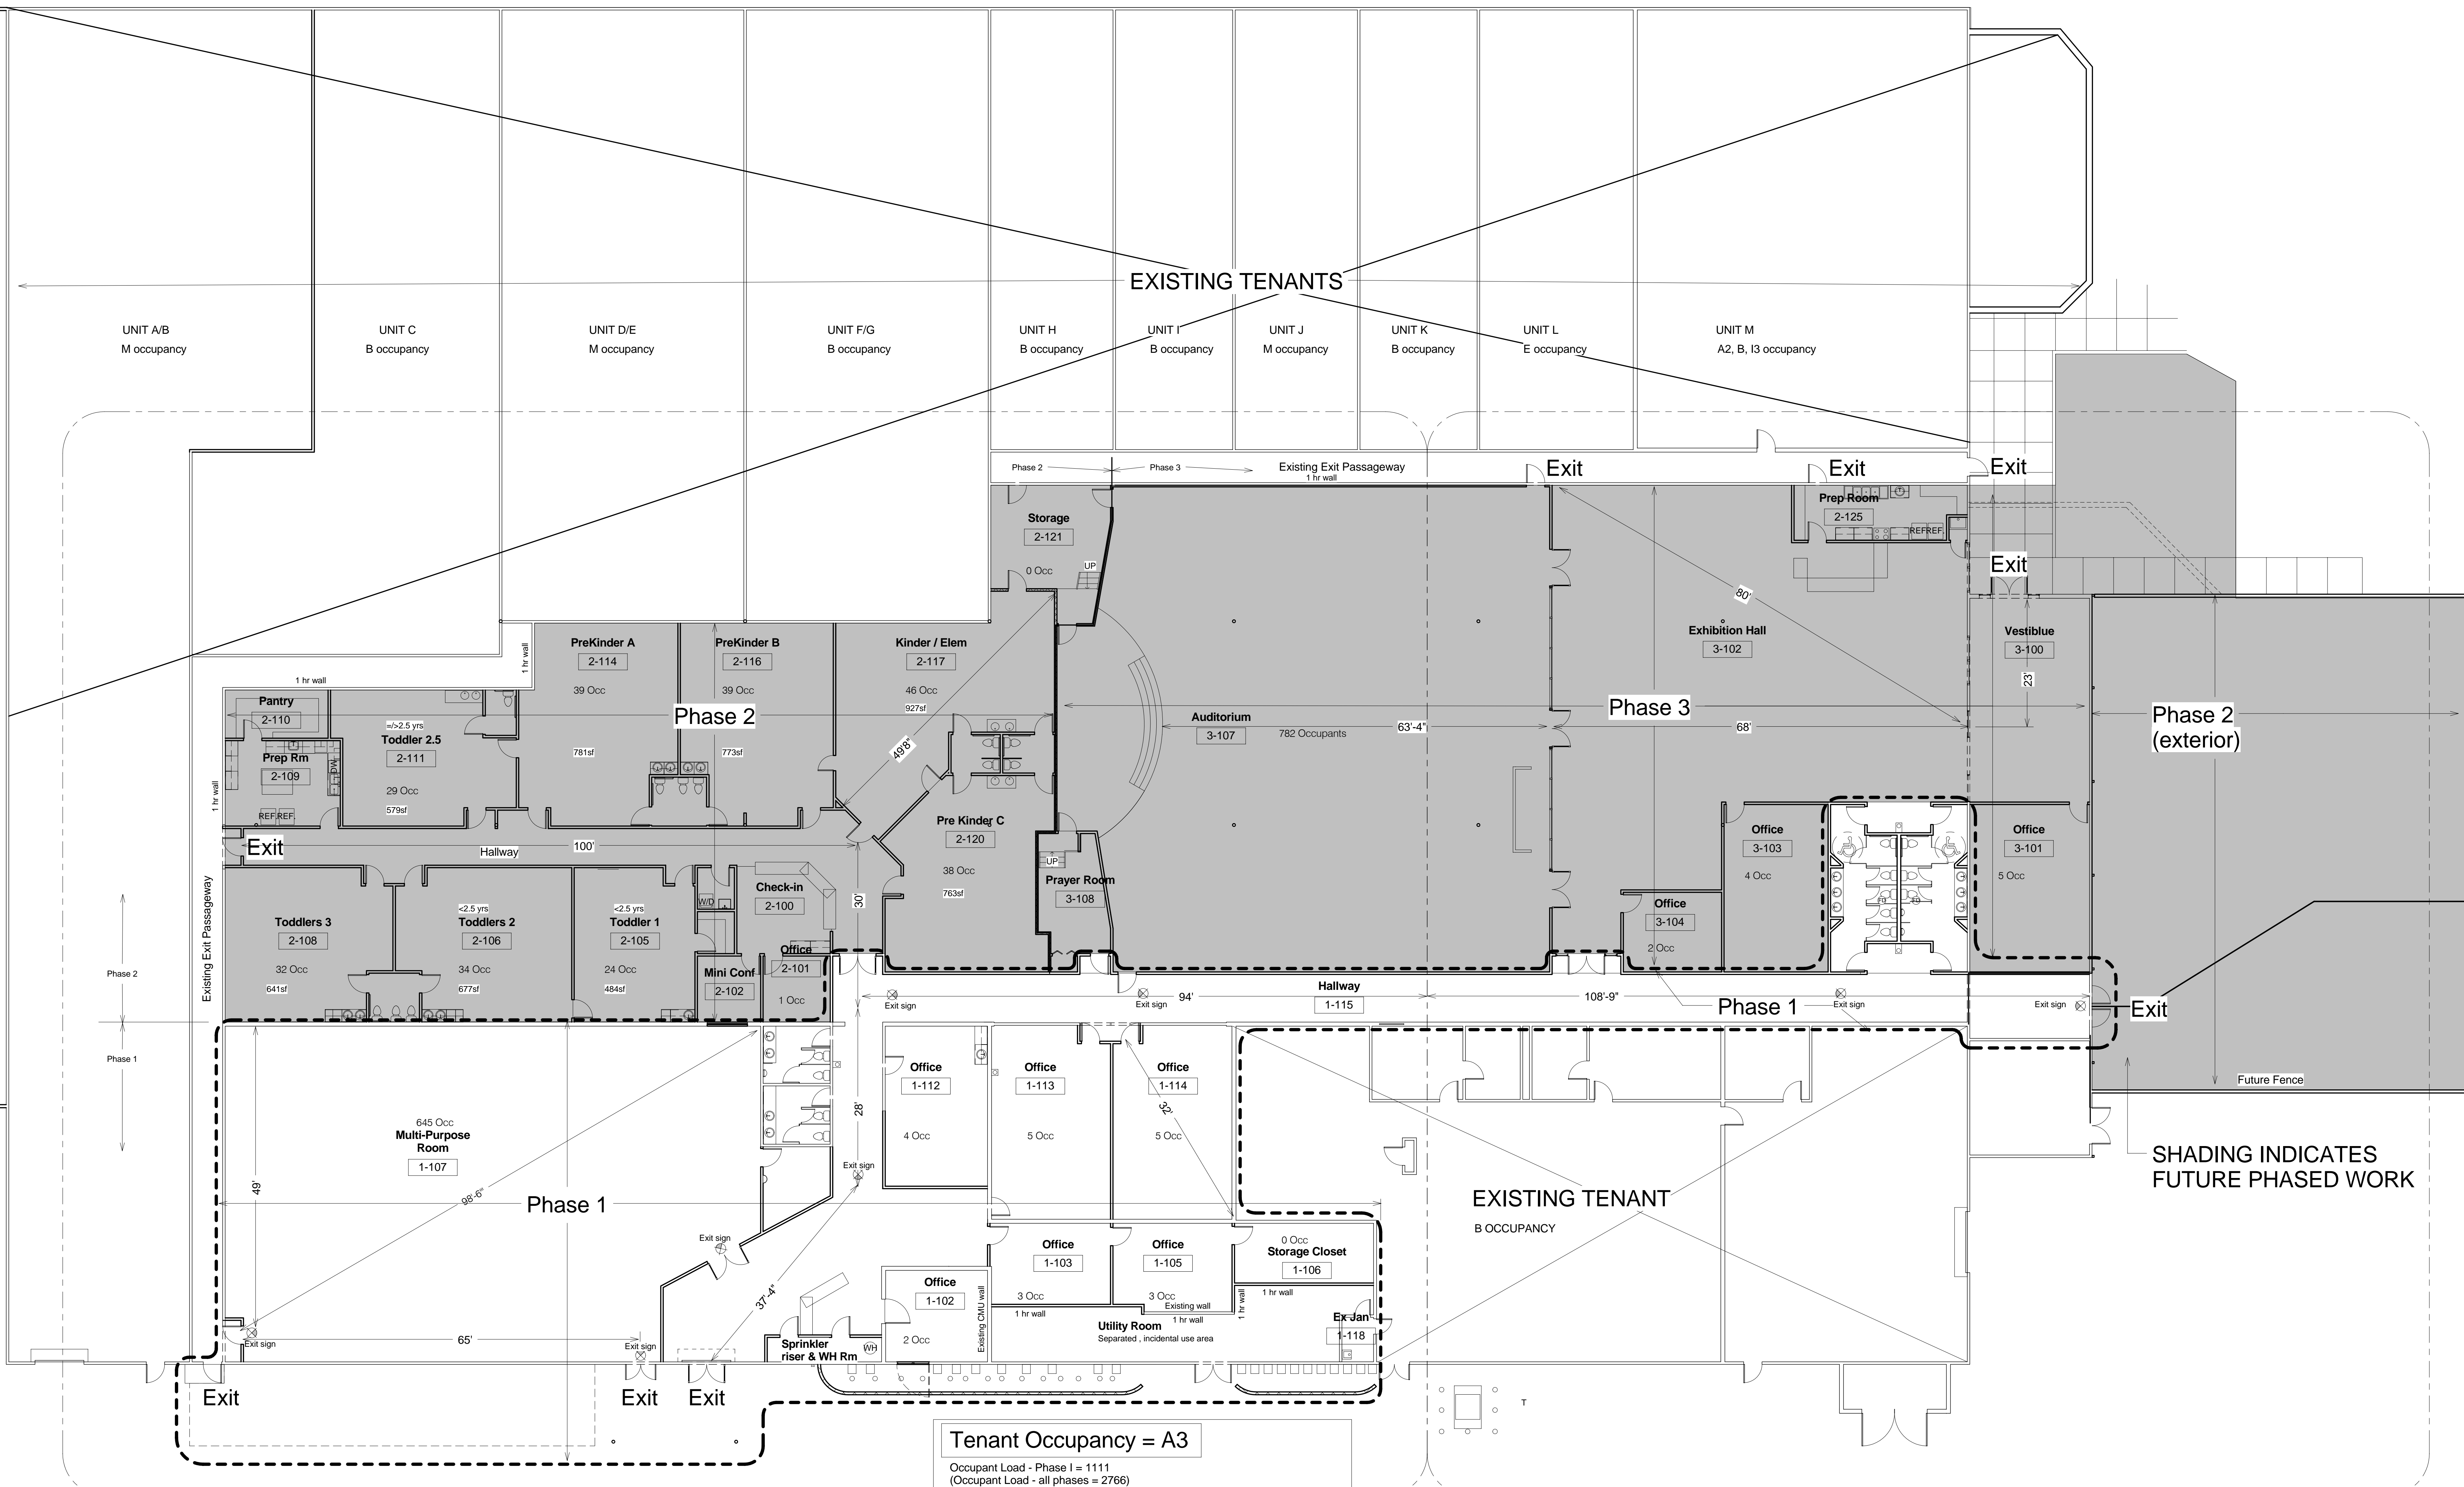

Tenant Occupancy = A3
Occupant Load - Phase I = 1111
(Occupant Load - all phases = 2766)
Building is sprinklered throughout
PROJECT AREA:
Total suite sq. ft. (All Phases) = 33,187 S.F.
OCCUPANCY: A3 (ASSEMBLY) S.F. (net using table 1004.1.2) = 19,362
Phase I (net)s.f. = 7,780
OCCUPANT LOAD:
All Phases 19,362 s.f. Net S.F. / 7 = 2766
Phase I 7,780 s.f. Net S.F. / 7 = 1111

NORTH PLAN SEE SHT A102

SOUTH PLAN SEE SHT A103

OVERALL & LIFE SAFETY PLAN

10/3/2008 1:08:40 PM